

ENGINEER :



***Er. Abdul Rahim
Tirupur***

+91 9976947770 / 9150631300

email - info@shabirassociates.com

ARCHITECT :




LUXUS
DESIGN STUDIO

***Ar. Suriya
Tirupur***


+91 9500877669

luxusdesignstudiotirupur@gmail.com

GROUND FLOOR PLAN

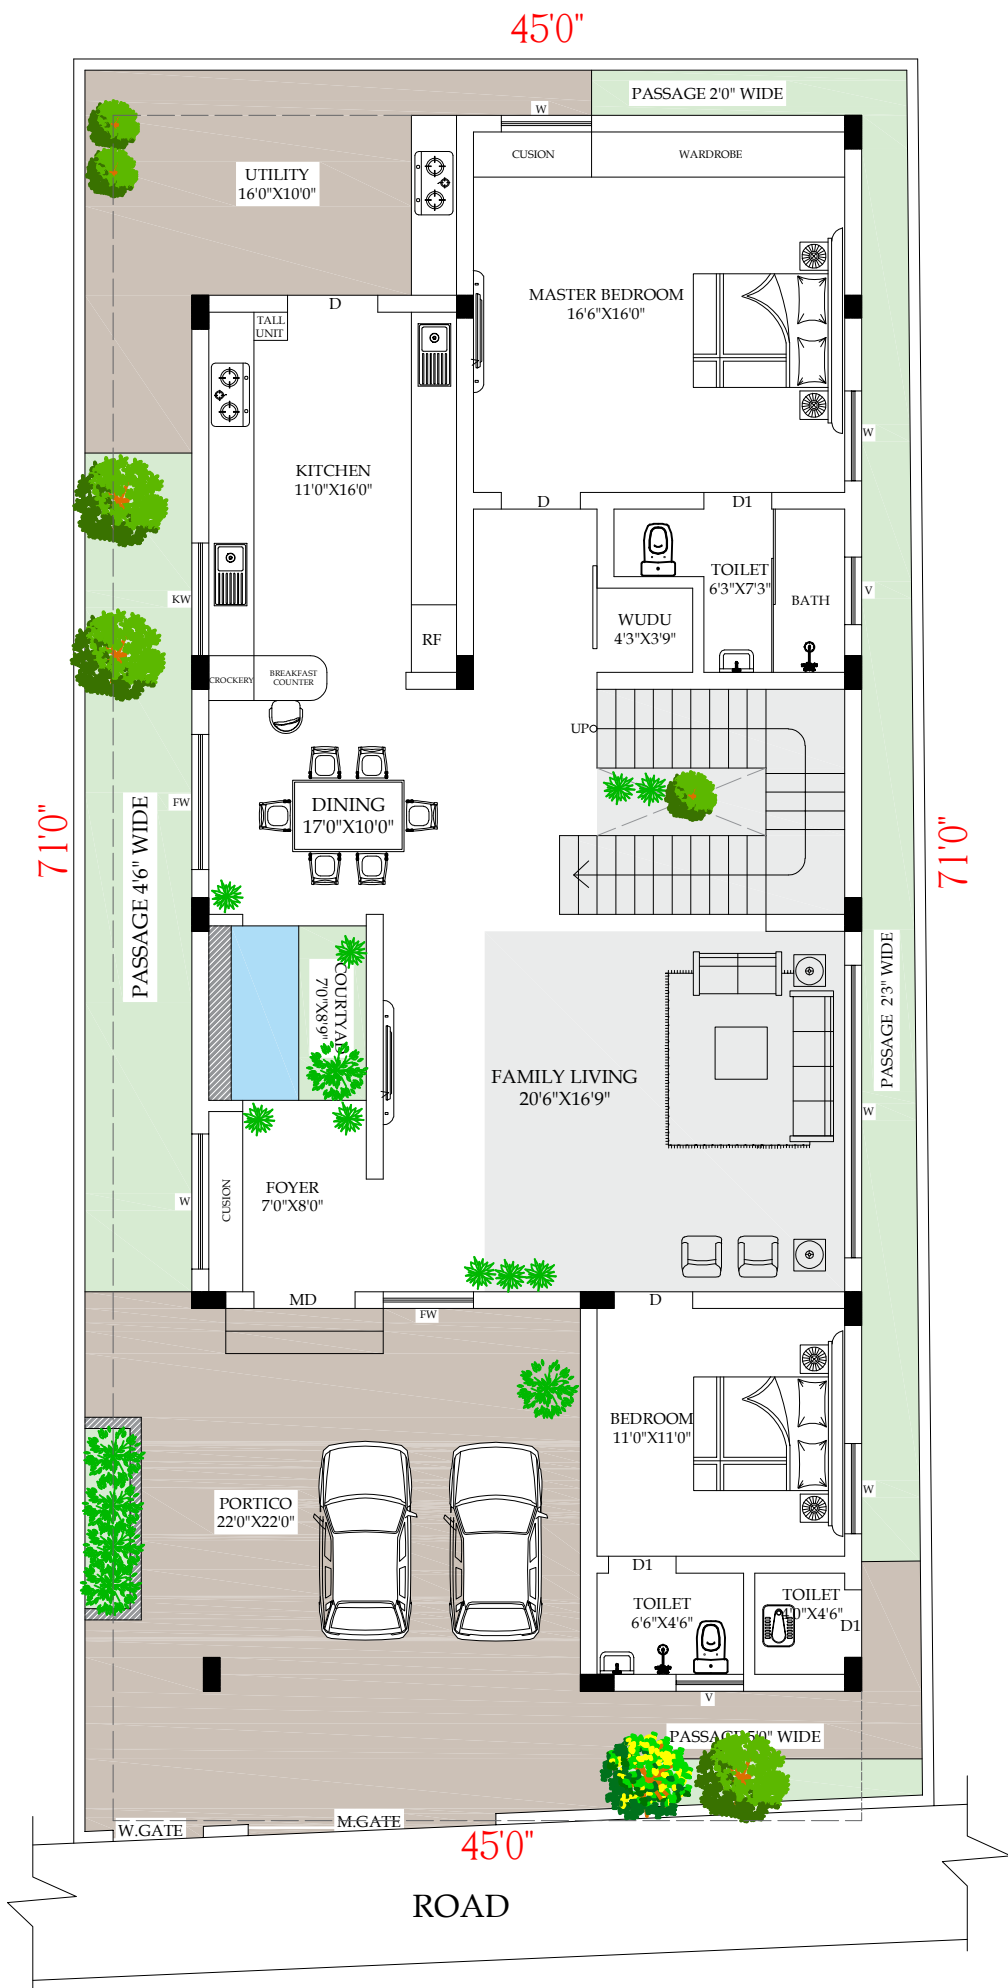

FIRST FLOOR PLAN

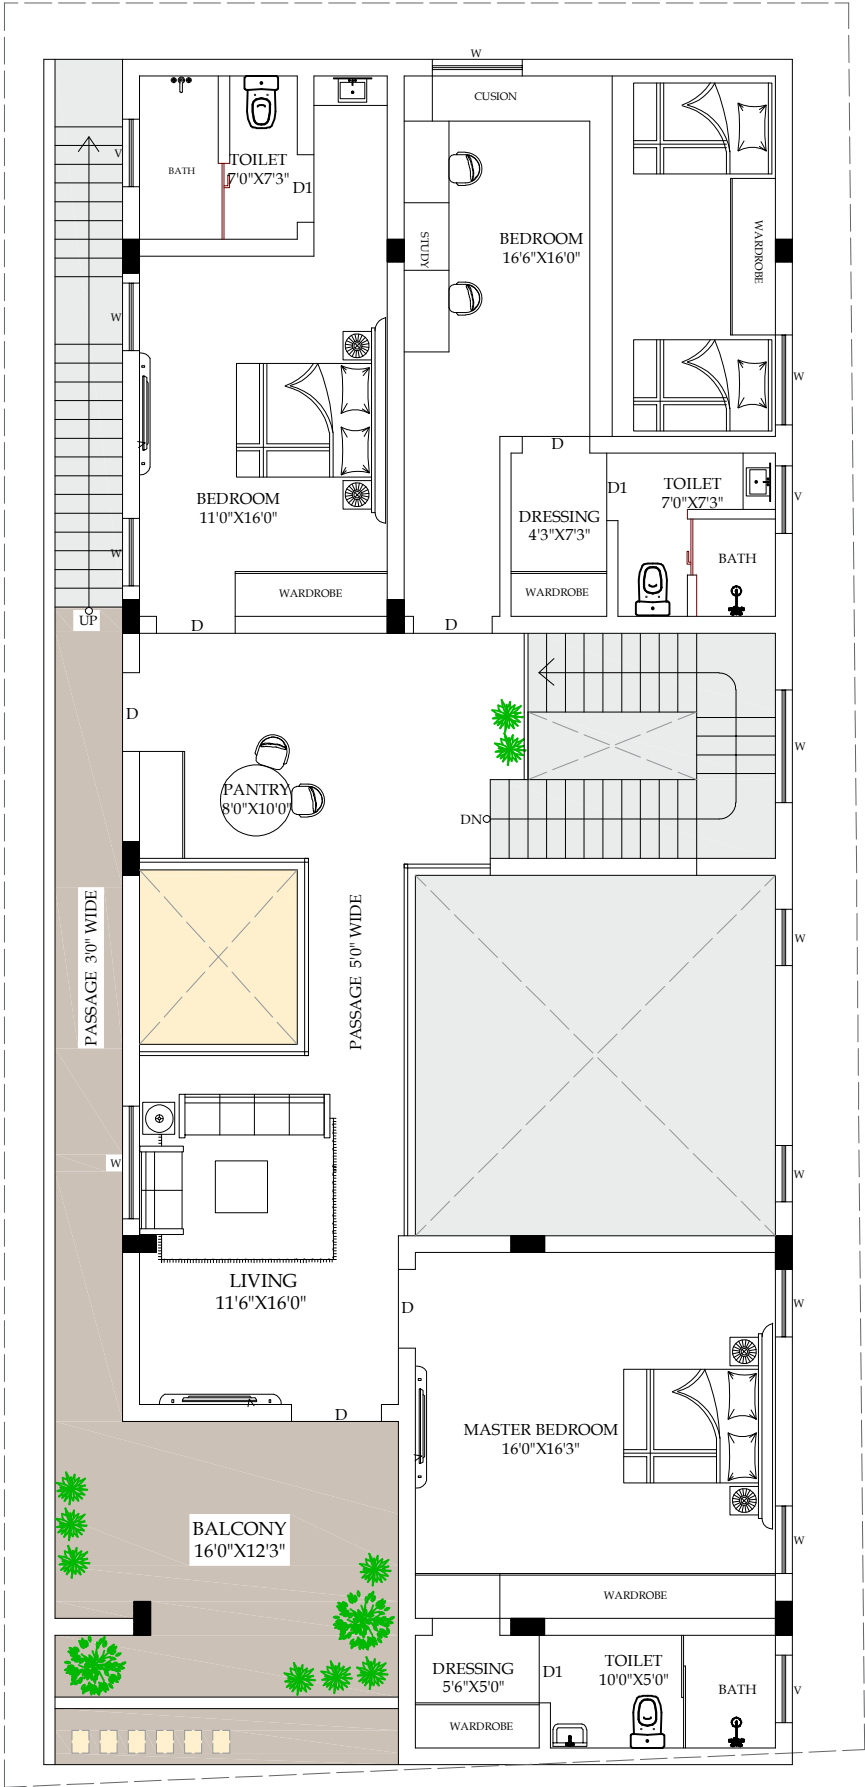

Note:



TITLE : GROUND & FIRST FLOOR PLAN

PROJECT :
R.C.C PROPOSED BUILDING
FOR Mr. NOORTHEEN @ FATHIMA NAGAR

AREA :
GROUND & FIRST FLOOR: 2500 + 2500 = 5000 Sq.Ft
SCALE : NTS

DATE : 03-08-2023
DRAWN BY : Ar. SURIYA
CHECKED BY : Er. ABDUL RAHIM MTech.

ARCHITECT :



Kangayem Road, Tirupur-641 604
Mb.no - +91-9500877669
Mb.no - +91-9150631300
email - luxusdesignstudiotirupur@gmail.com
https://shabirassociates.com

ENGINEER :



SHABIR ASSOCIATES
Engineers & Builders
Kangayem Road, Tirupur-641 604
Mb.no - +91-9150631300
Mb.no - +91-9976947770
email - info@shabirassociates.com
https://shabirassociates.com

[Play video for full home tour](#)





LUXUS

DESIGN STUDIO

9976947770 / 9150631300

LUXUS DESIGN STUDIO LUXUS DESIGN STUDIO LUXUS DESIGN STUDIO LUXUS DESIGN STUDIO LUXUS DESIGN STUDIO LUXUS DESIGN STUDIO LUXUS DESIGN STUDIO LUXUS DESIGN STUDIO LUXUS

Mr. Noordbeen


















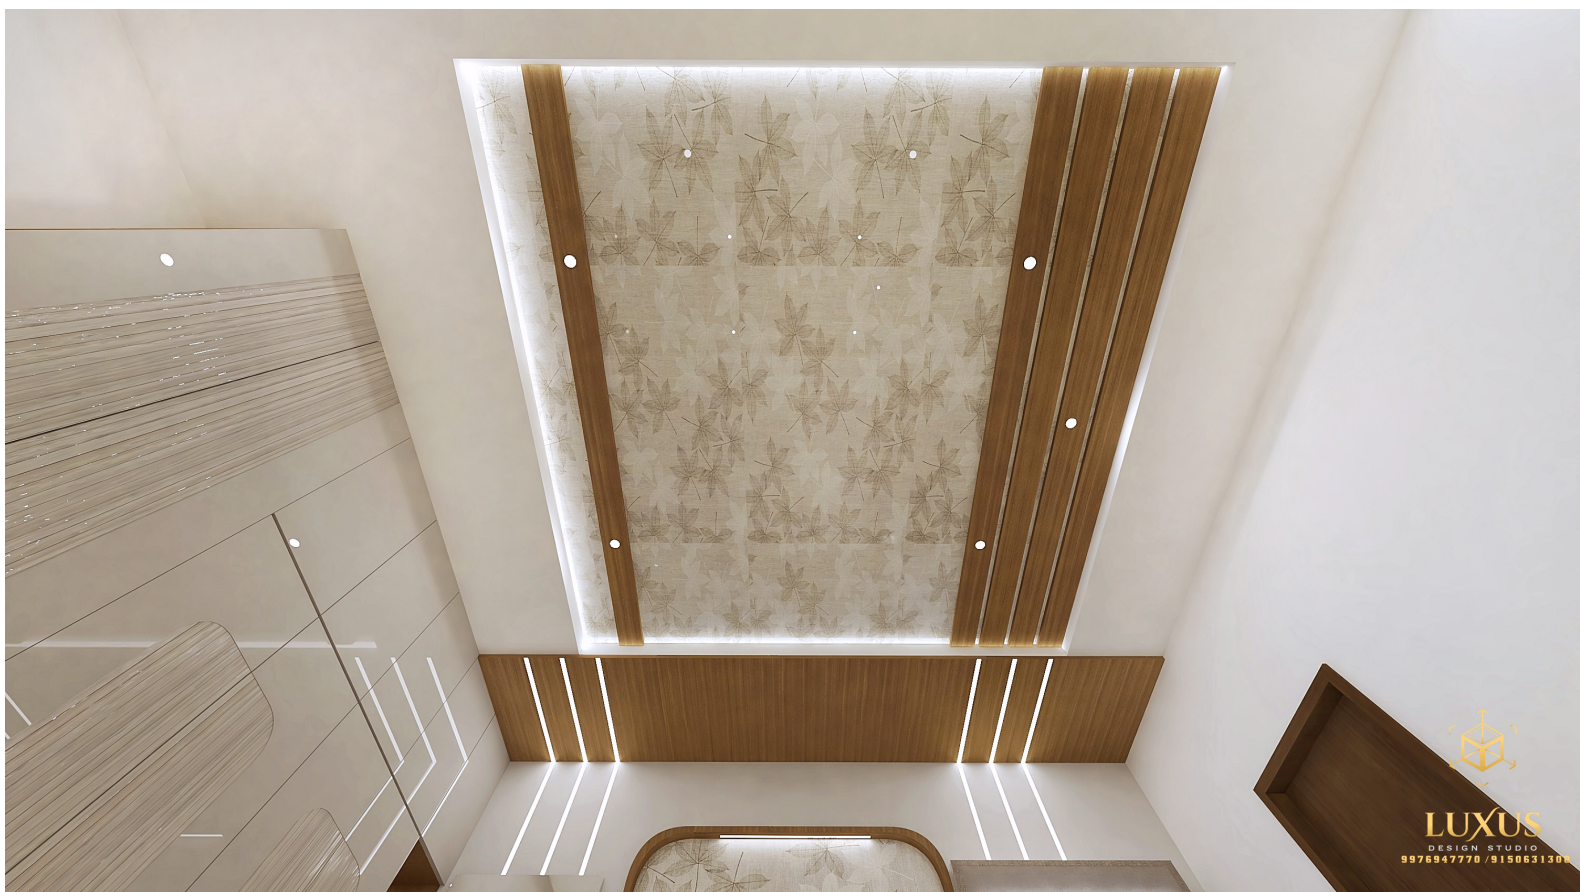





LUXUS
DESIGN STUDIO
8878847778 915863100




LUXUS
DESIGN STUDIO
8878847778 915863100









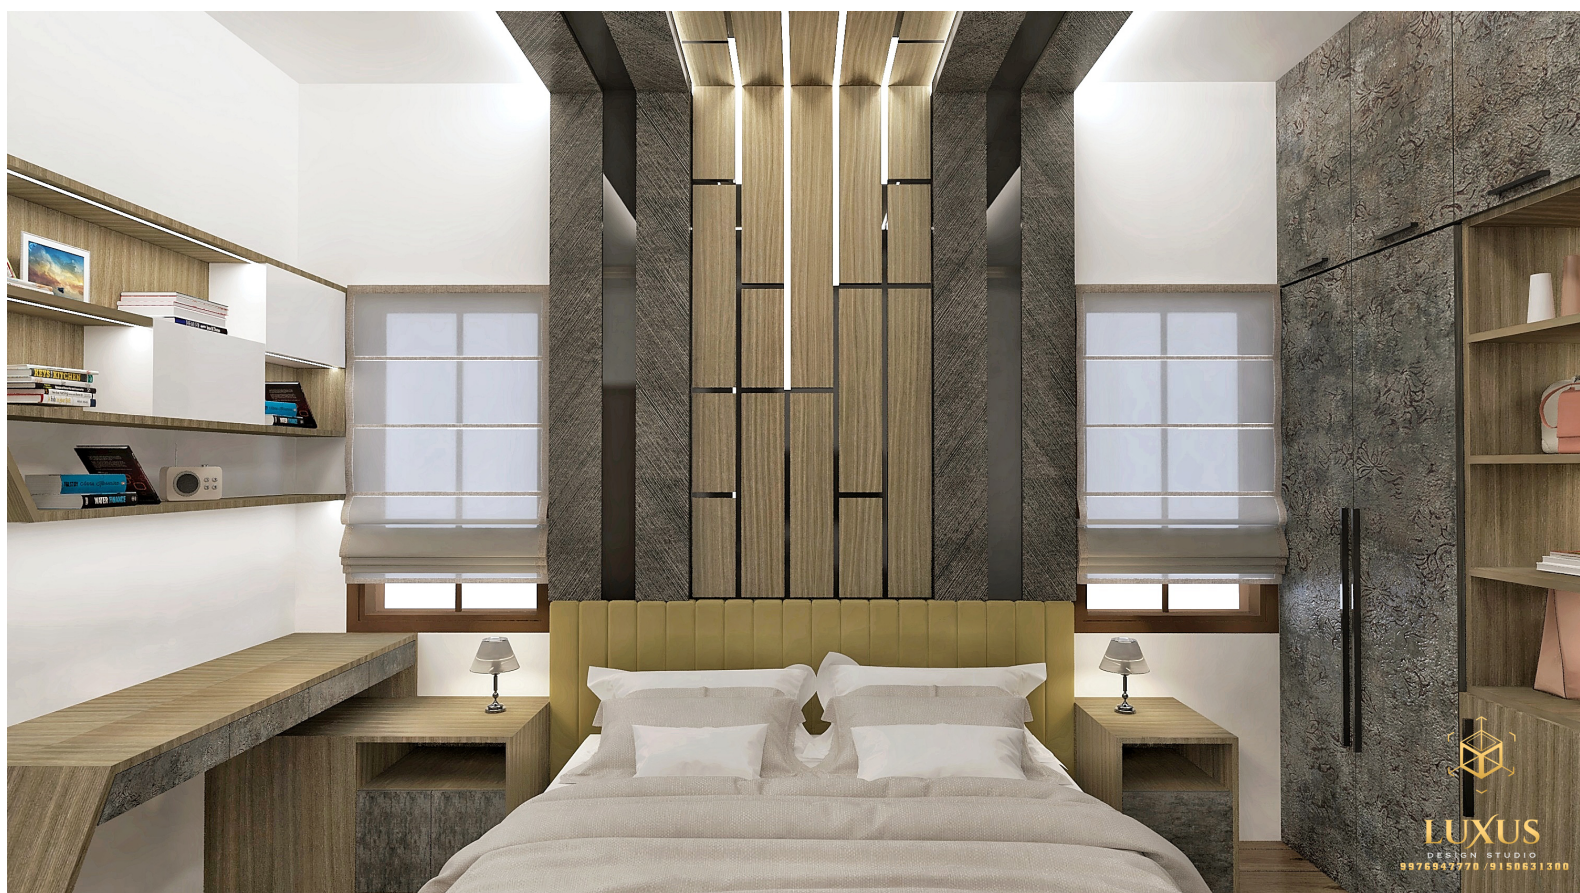



This villa was masterfully crafted by a team of renowned experts:



Supervisors – Er. Sampath & Er. Abdullah



Civil Work & Masonry – Mr. Palanisami & Team



Electrical Contractor – Mr. Sajahan



Plumbing Contractor – Mr. Suresh



Joinery Carpenter – Mr. Santhanam



Interior Carpenter – Mr. Power Laal & Team



Tiles & Granite Contractor – Mr. Prabhakaran



Painting Contractor – Mr. Pandian



Glass Handrailing Works – Mr. Rasheed



Wood Polisher – Mr. Vinoth




Workshop – Mr. Vadivelu

Crafted using premium, high-quality materials throughout:



cement
ultra tech

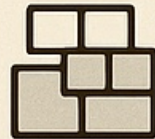


italian marbles
millennium marbles,
Bangalore



steel
tata tiscon



**hardwares
supplier**
lakshmi hardwares,
Bangalore

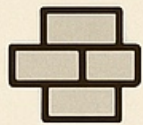

brick
DSP wirecut



**tiles & sanitary
wares supplier**
kailas traders & Lee blue



electrical fixtures
light square,
Bangalore



plywood
century ply



**interior material
supplier**
KRG & co., Tirupur



wood for joiner
kerala teak wood



Shabir Associates
Engineers & Builders

“WELCOME TO SHABIR ASSOCIATES”

We are glad to share our new progresses with you.
Click the below link and get in touch with us.
Do subscribe, visit and engrave your reviews and comments...



Click here
[Website](#)



Click here
[Youtube channel](#)



Click here
[Google search](#)

Er. M. Abdul Rahim 9976947770 / 9150631300